



SCALE: NTS

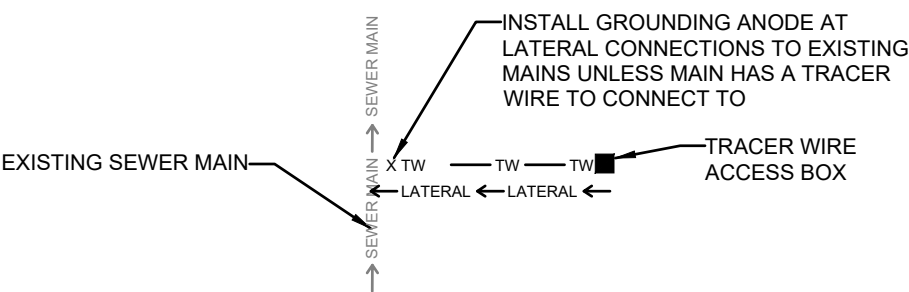

NEW LATERALS ON EXISTING MAINS

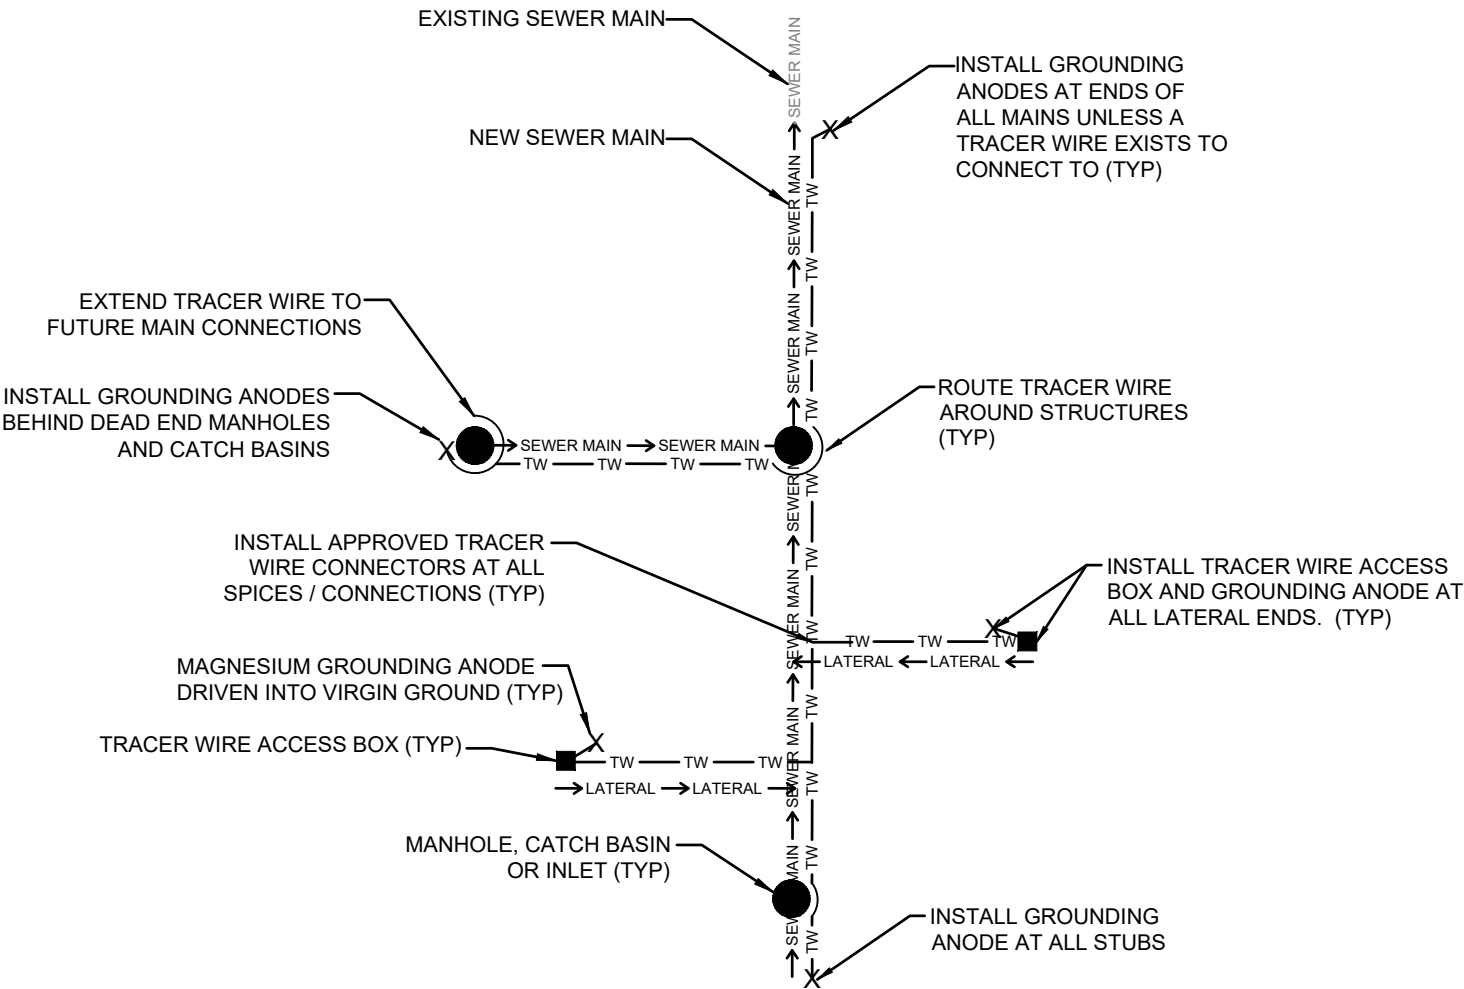

NEW MAINS

NOTES:

- 1. REFER TO SPECIFICATIONS FOR TRACER WIRE.
- 2. TRACER WIRE SHALL BE TAPED TO MAIN AND LATERALS. WIRE IS SHOWN OFF MAIN AND LATERALS FOR CLARITY.
- 3. RUN GROUND WIRE DOWN RISERS IF APPLICABLE.

TRACER WIRE INSTALLATION ON SANITARY & STORM SEWERS		DETAIL: TW - 2
DATE: 3-2-22	VILLAGE OF PLEASANT PRAIRIE KENOSHA COUNTY, WISCONSIN	
APPROVED BY: MATT FINEOUR		